




2250 E. Tropicana Ave  
Suite 19-600  
Las Vegas, NV 89119

Phone: (866) 977-8833  
Fax: (800) 804-0182  
Email: [sales@polytuffus.com](mailto:sales@polytuffus.com)

Web: [www.polytuffus.com](http://www.polytuffus.com)

# FLEXIDECK™ E-ML

Heavy Duty Metal Lath Reinforced  
TDI Free Decking System  
for Wood Substrates

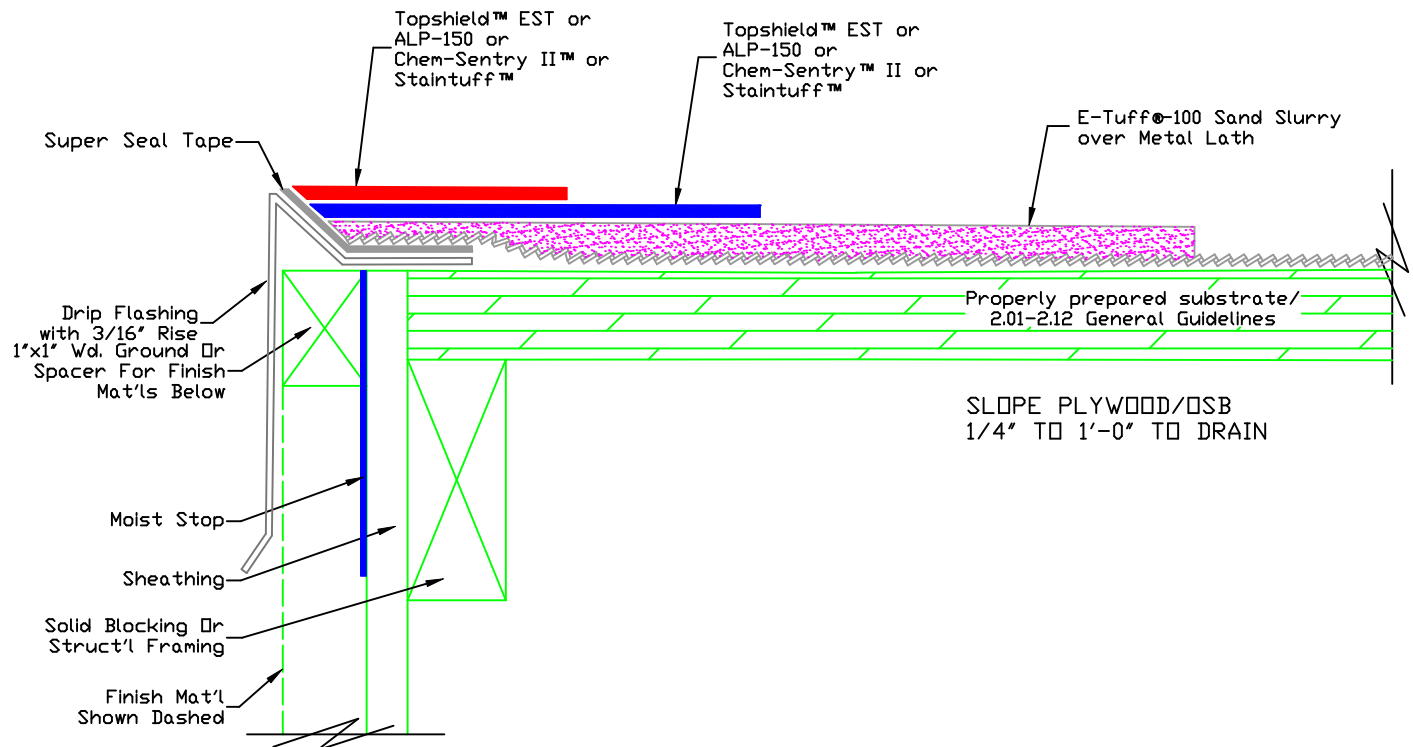

Step	Products	Coverage	Dry Mils
1	Metal Lath		
2	E-Tuff®-100 Sand Slurry (over Metal Lath)	6 gal. / 100 sq.ft.	95 ± 2
3	Topshield™ EST or ALP-150 or Chem-Sentry™ II™ or Staintuff™	1 1/4 gal. / 100 sq.ft.	13 ± 2
4	Topshield™ EST or ALP-150 or Chem-Sentry™ II™ or Staintuff™	3/4 gal. / 100 sq.ft.	8 ± 2

- Notes:
1. E-Tuff®-100 Base Material is a mixture of 4 part E-Tuff®-100 and 1 part of water by volume.
  2. Repair Crack and Joints 2.09-2.12 General Guidelines

NOT TO SCALE Rev. 6-11-2009