



FLEXIDECK™ P-TW

ICC-ES #4789



Tile-Underlayment

Waterproofing System

2250 E. Tropicana Ave
Suite 19-600
Las Vegas, NV 89119

Phone: (866) 977-8833
Fax: (800) 804-0182
Email: sales@polytuffus.com

Web: www.polytuffus.com

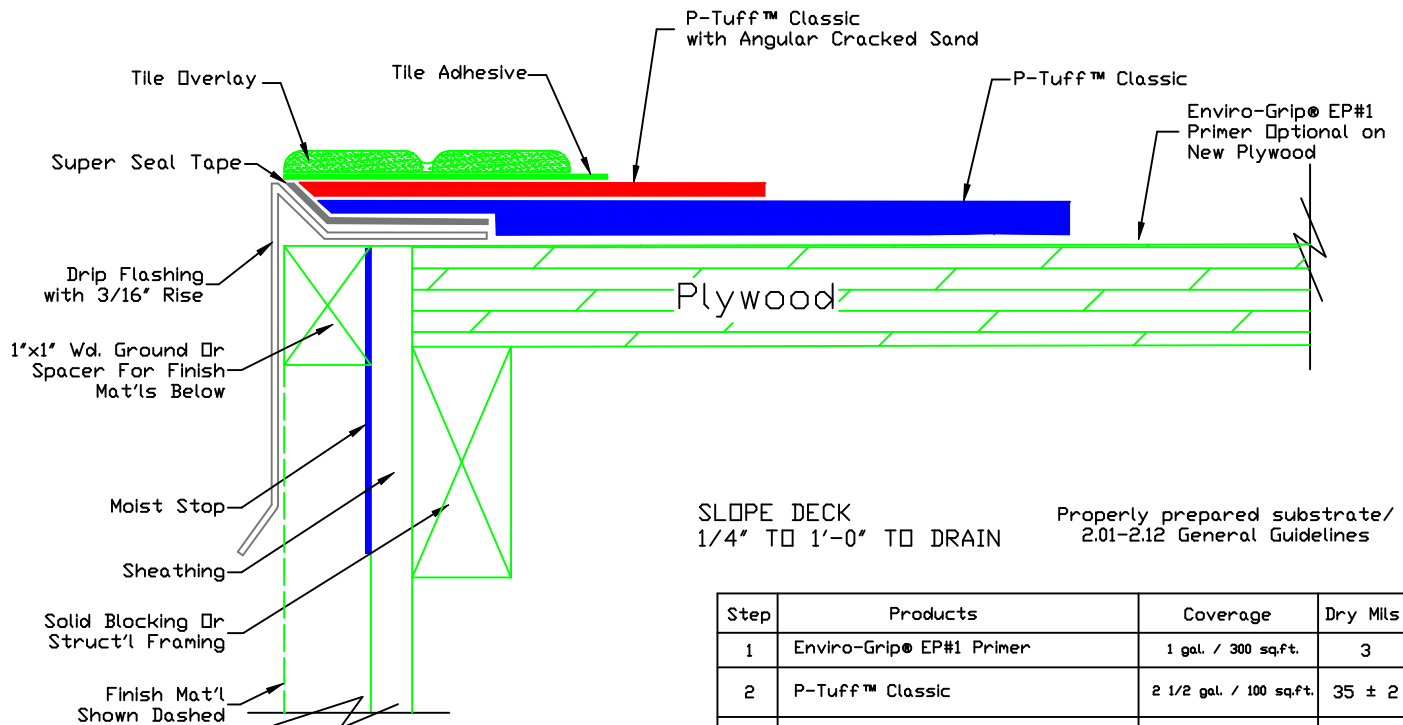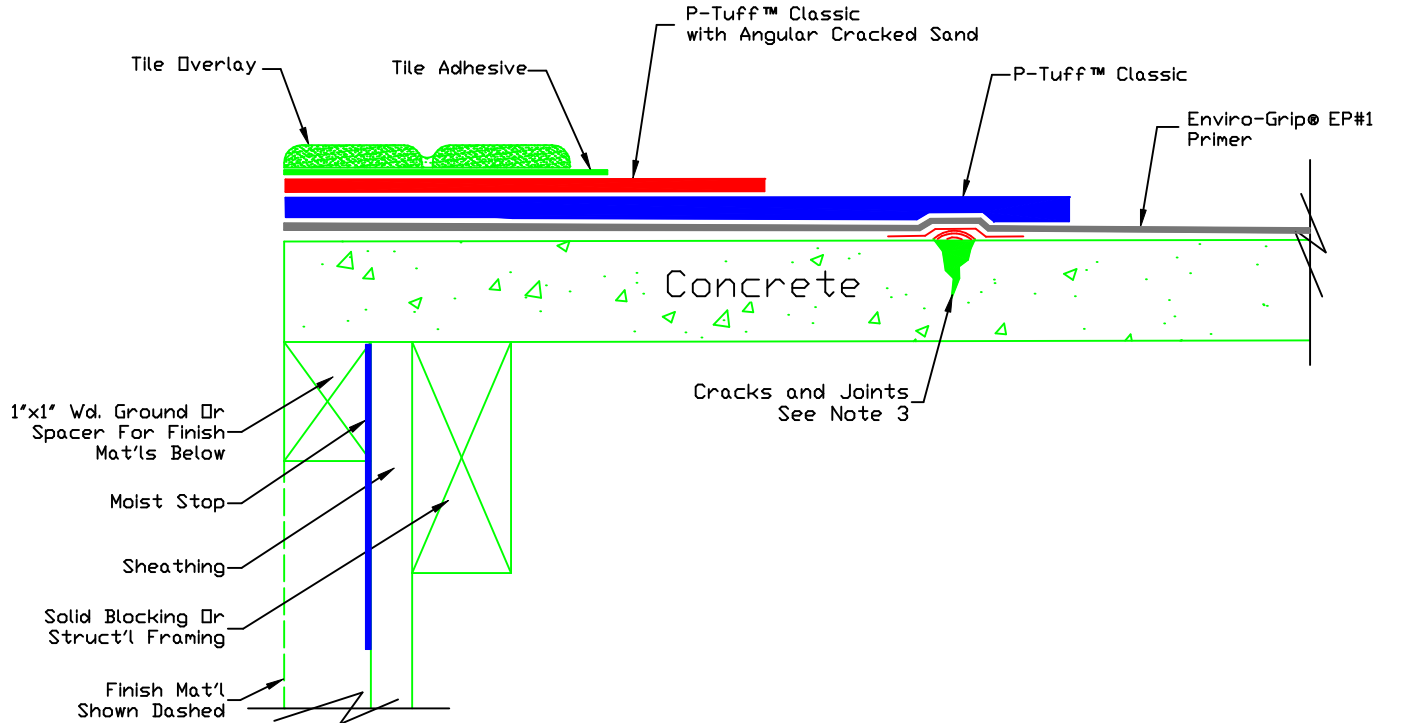

SLOPE DECK
1/4" TO 1'-0" TO DRAIN

Properly prepared substrate/
2.01-2.12 General Guidelines

Step	Products	Coverage	Dry Mills
1	Enviro-Grip® EP#1 Primer	1 gal. / 300 sq.ft.	3
2	P-Tuff™ Classic	2 1/2 gal. / 100 sq.ft.	35 ± 2
3	P-Tuff™ Classic (with Angular Cracked Sand)	1 gal. / 100 sq.ft.	14 ± 2

Notes: 1. P-Tuff™ Base Material is a mixture of 4 part P-Tuff™ Classic, SLV, or Flex and 1 part of water by volume.
2. The ICC-ES # and Fire Rating
3. Repair Crack and Joints 2.09-2.12 General Guidelines

NOT TO SCALE Rev. 6-11-2009