




2250 E. Tropicana Ave
Suite 19-600
Las Vegas, NV 89119

Phone: (866) 977-8833
Fax: (800) 804-0182
Email: sales@polytuffus.com

Web: www.polytuffus.com

FLEXIDECK™ P-ML

Heavy Duty Metal Lath Reinforced
Decking System
for Wood Substrates

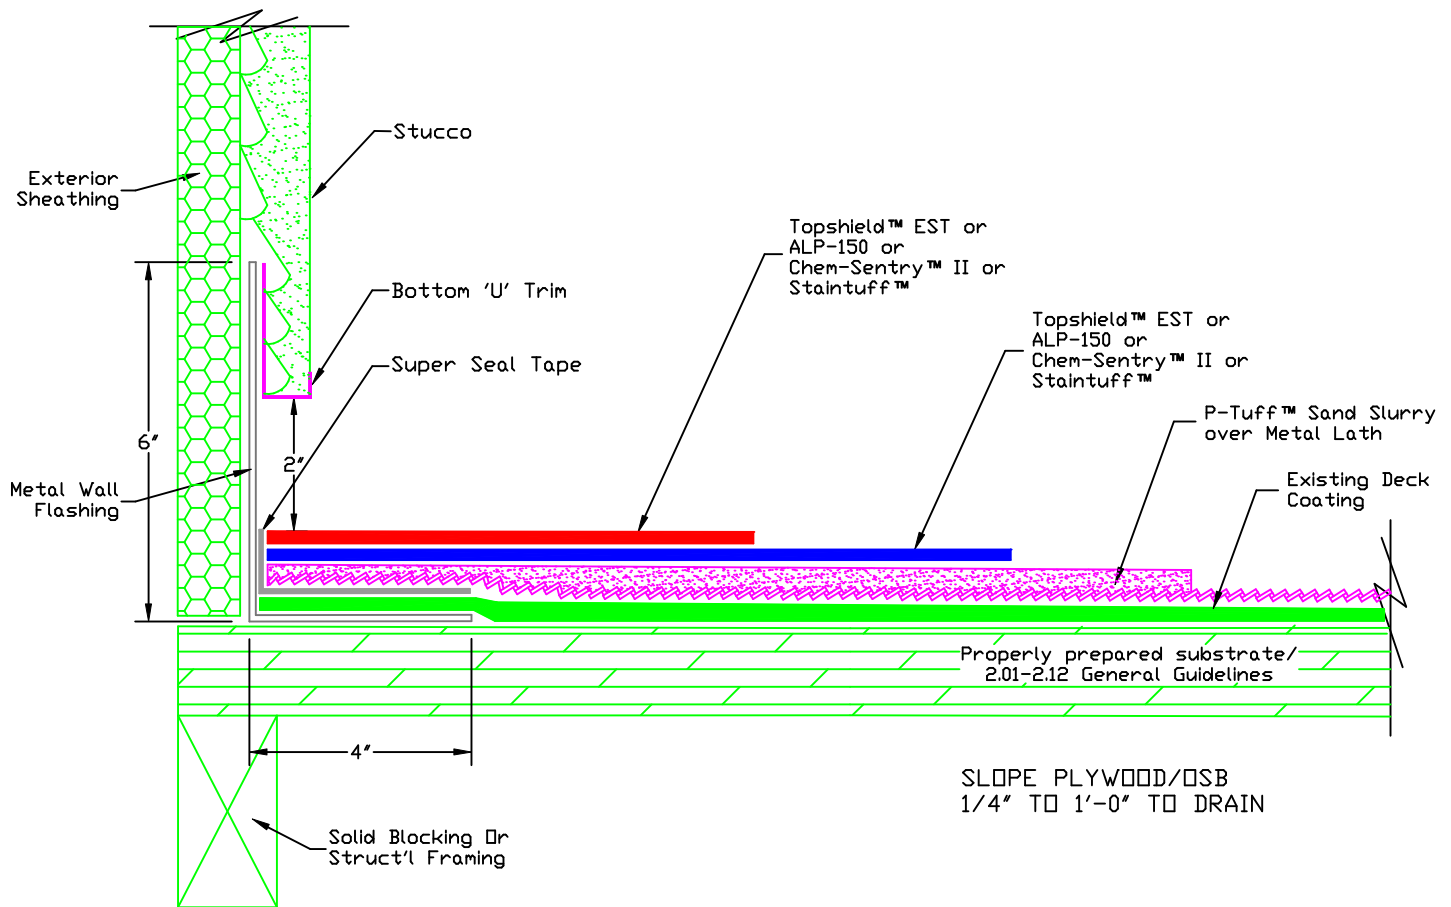

Step	Products	Coverage	Dry Mills
1	Metal Lath		
2	P-Tuff™ Sand Slurry (over Metal Lath)	6 gal. / 100 sq.ft.	89 ± 2
4	Topshield™ EST or ALP-150 or Chem-Sentry™ II or Staintuff™	1 1/4 gal. / 100 sq.ft.	13 ± 2
5	Topshield™ EST or ALP-150 or Chem-Sentry™ II or Staintuff™	3/4 gal. / 100 sq.ft.	8 ± 2

Notes: 1. P-Tuff™ Base Material is a mixture of 4 part P-Tuff™ Classic, SLV, or Flex and 1 part of water by volume.
2. The ICC-ES # and Fire Rating
3. Repair Crack and Joints 2.09-2.12 General Guidelines

NOT TO SCALE Rev. 6-11-2009