




2250 E. Tropicana Ave
Suite 19-600
Las Vegas, NV 89119

Phone: (866) 977-8833
Fax: (800) 804-0182
Email: sales@polytuffus.com

Web: www.polytuffus.com

Typical Planter Box

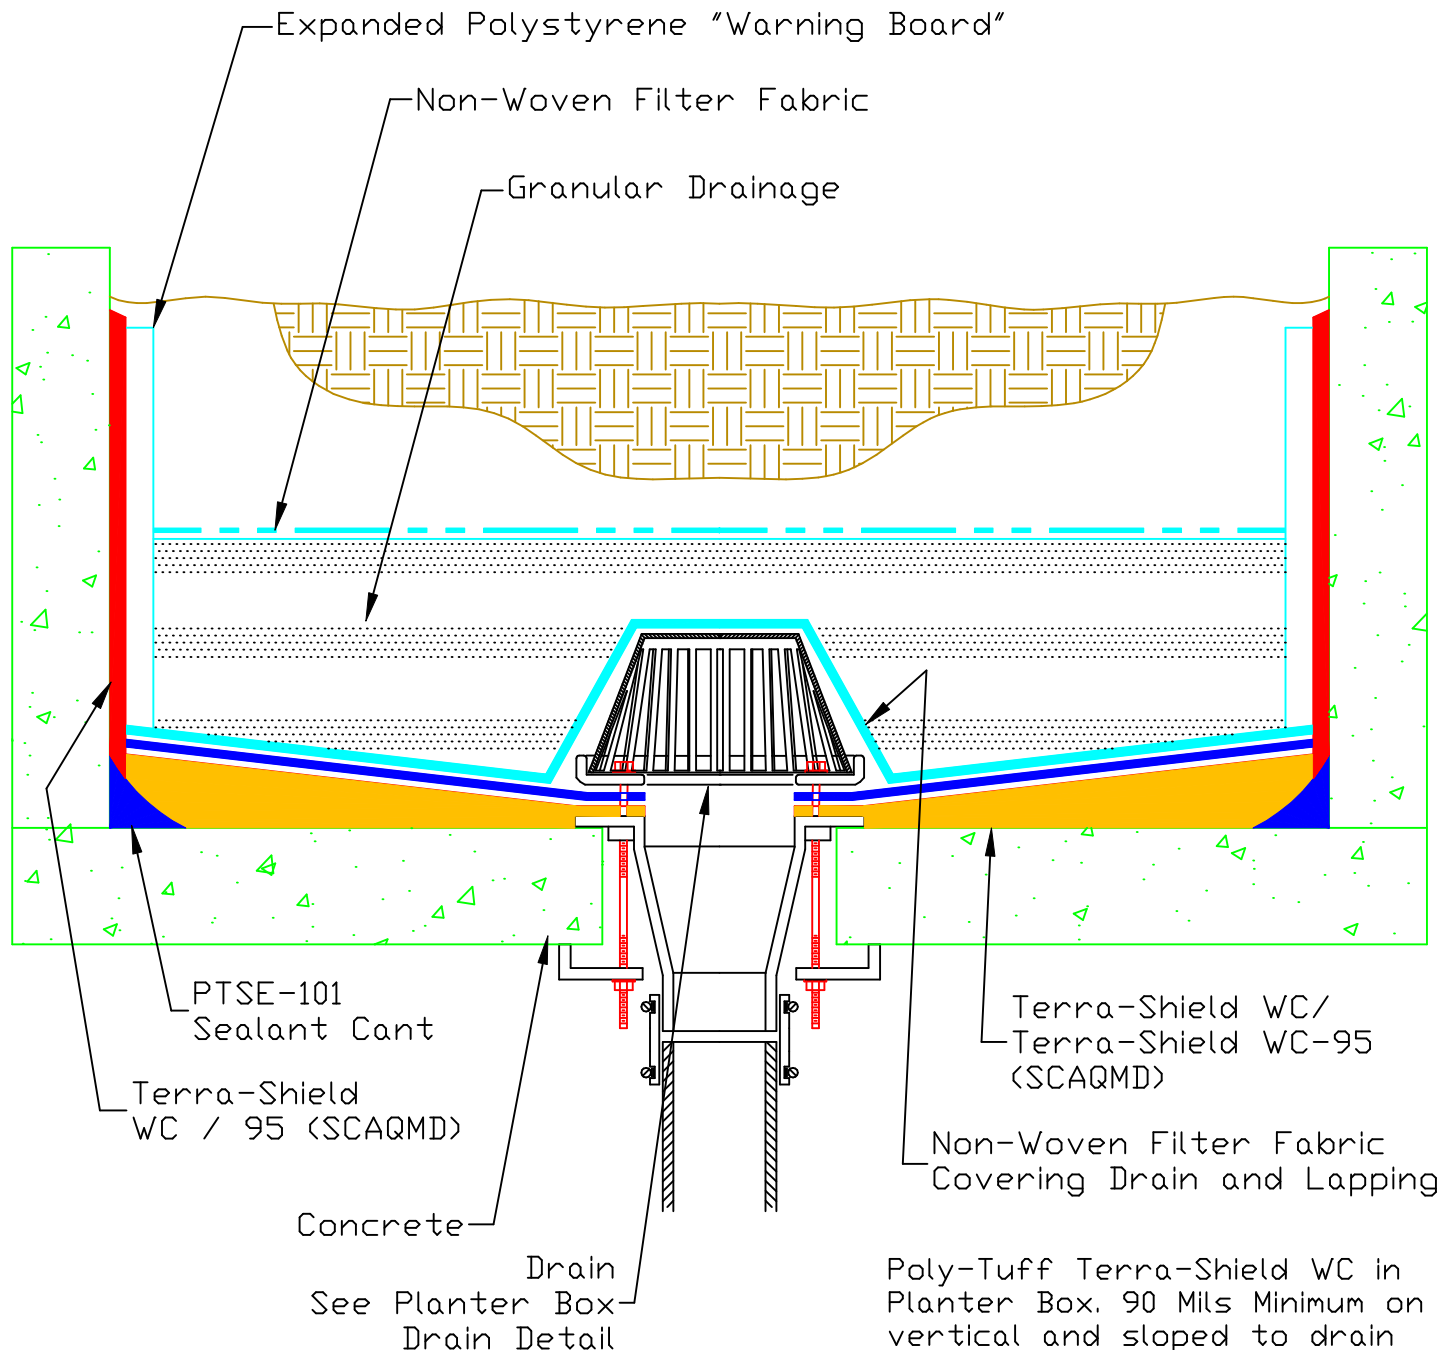

SLOPE SUBSTRATE
1/2" TO 1'-0" TO DRAIN
NOT TO SCALE

Poly-Tuff Terra-Shield WC in Planter Box. 90 Mils Minimum on vertical and sloped to drain on horizontal surfaces.

Terra-Shield 95 for SCAQMD 100 VOC restricted area